



LE RENAISSANCE
— RETIREMENT —

FLEURIMONT

Le Renaissance Fleurimont
1341 King st. Est,
Sherbrooke (Qc)
J1G 1E6

- LEVELS
- APARTMENT PLANS
- 3D VIEWS

1-844-843-1113
lerenaissance.ca



LE RENAISSANCE
— RETIREMENT —



Scale : 1/8" = 1'-0"

2A

1 BEDROOM

APARTMENT

596 ft²

BALCONY

70 ft²

TOTAL

666 ft²

AMENITIES

- Washer & dryer area
- Locker
- Air conditioning

LEGEND

- 1 BALCONY (6'-0" x 12'-2")
- 2 LAUNDRY (5'-1" x 3'-3")
- 3 BEDROOM (10'-4" x 13'-1")
- 4 KITCHEN / DINING (10'-0" x 8'-3")
- 5 BATHROOM (8'-11" x 7'-9")
- 6 LIVING ROOM (8'-4" x 13'-1")

1-844-843-1113

lerenaissance.ca



L'E RENAISSANCE
— RETIREMENT —



SCALE: 1/8" = 1'-0"

2B

STUDIO

APARTMENT

585 ft²

BALCONY

75 ft²

TOTAL

660 ft²


AMENITIES

- Washer & dryer area
- Locker
- Air conditioning

LEGEND

- 1 BALCONY (6'-0" x 12'-6")
- 2 LAUNDRY (3'-4" x 3'-3")
- 3 BEDROOM (10'-7" x 10'-2")
- 4 KITCHEN / DINING (9'-5" x 10'-7")
- 5 BATHROOM (8'-11" x 7'-9")
- 6 LIVING ROOM (9'-0" x 13'-1")

1-844-843-1113
lerenaissance.ca

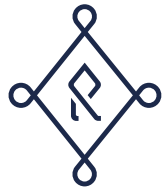

LE RENAISSANCE
— RETIREMENT —



Scale : 1/8" = 1'-0"

2C

STUDIO

APARTMENT

528 ft²

BALCONY

75 ft²

TOTAL

603 ft²

AMENITIES

- Washer and dryer area
- Locker
- Air conditioning

LEGEND

- 1 BALCONY (12'-6" x 6'-0")
- 2 LAUNDRY (2'-7" x 3'-0")
- 3 ROOM (8'-10" x 9'-6")
- 4 KITCHEN (5'-8" x 11'-11")
- 5 BATHROOM (10'-8" x 5'-4")
- 6 DINING ROOM (8'-8" x 8'-7")
- 7 LIVING ROOM (9'-2" x 9'-11")

1-844-843-1113

lerenaissance.ca



L'ESPLANADE
RENAISSANCE
— RETIREMENT —



SCALE : 1/8" = 1'-0"

2D

STUDIO

APARTMENT

547 ft²

BALCONY

70 ft²

TOTAL

617 ft²

AMENITIES


- Washer & dryer area
- Locker
- Air conditioning
- Walk-in

LEGEND

- 1 BALCONY (12'-6" x 5'-7")
- 2 LAUNDRY (2'-9" x 3'-0")
- 3 BEDROOM (9'-6" x 9'-6")
- 4 KITCHEN (5'-11" x 11'-11")
- 5 BATHROOM (10'-8" x 5'-4")
- 6 DINING ROOM (9'-3" x 10'-0")
- 7 LIVING ROOM (10'-1" x 9'-11")

1-844-843-1113

lerenaissance.ca

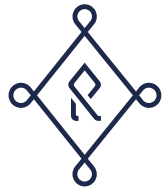

L'E RENAISSANCE
— RETIREMENT —



Scale : 1/8" = 1'-0"

2E

STUDIO

APARTMENT

500 ft²

BALCONY

75 ft²

TOTAL

575 ft²

AMENITIES

- Washer and dryer area
- Locker
- Air conditioning

LEGEND

- 1 BALCONY (12'-6" x 6'-0")
- 2 LAUDRY (2'-7" x 3'-0")
- 3 ROOM (9'-8" x 8'-6")
- 4 KITCHEN (5'-8" x 11'-11")
- 5 BATHROOM (9'-8" x 6'-0")
- 6 DINING ROOM (7'-10" x 10'-3")
- 7 LIVING ROOM (9'-2" x 9'-10")

1-844-843-1113

lerenaissance.ca



L'ESPLANADE
RENAISSANCE
— RETIREMENT —

3A



1-844-843-1113
lerenaissance.ca



LE RENAISSANCE
— RETIREMENT —

4A - CORNER UNIT





L'ÉCLAT RENAISSANCE
— RETIREMENT —

4A - CORNER UNIT




1-844-843-1113
lerenaissance.ca



L' RENAISSANCE
— RETIREMENT —


LEVEL 0

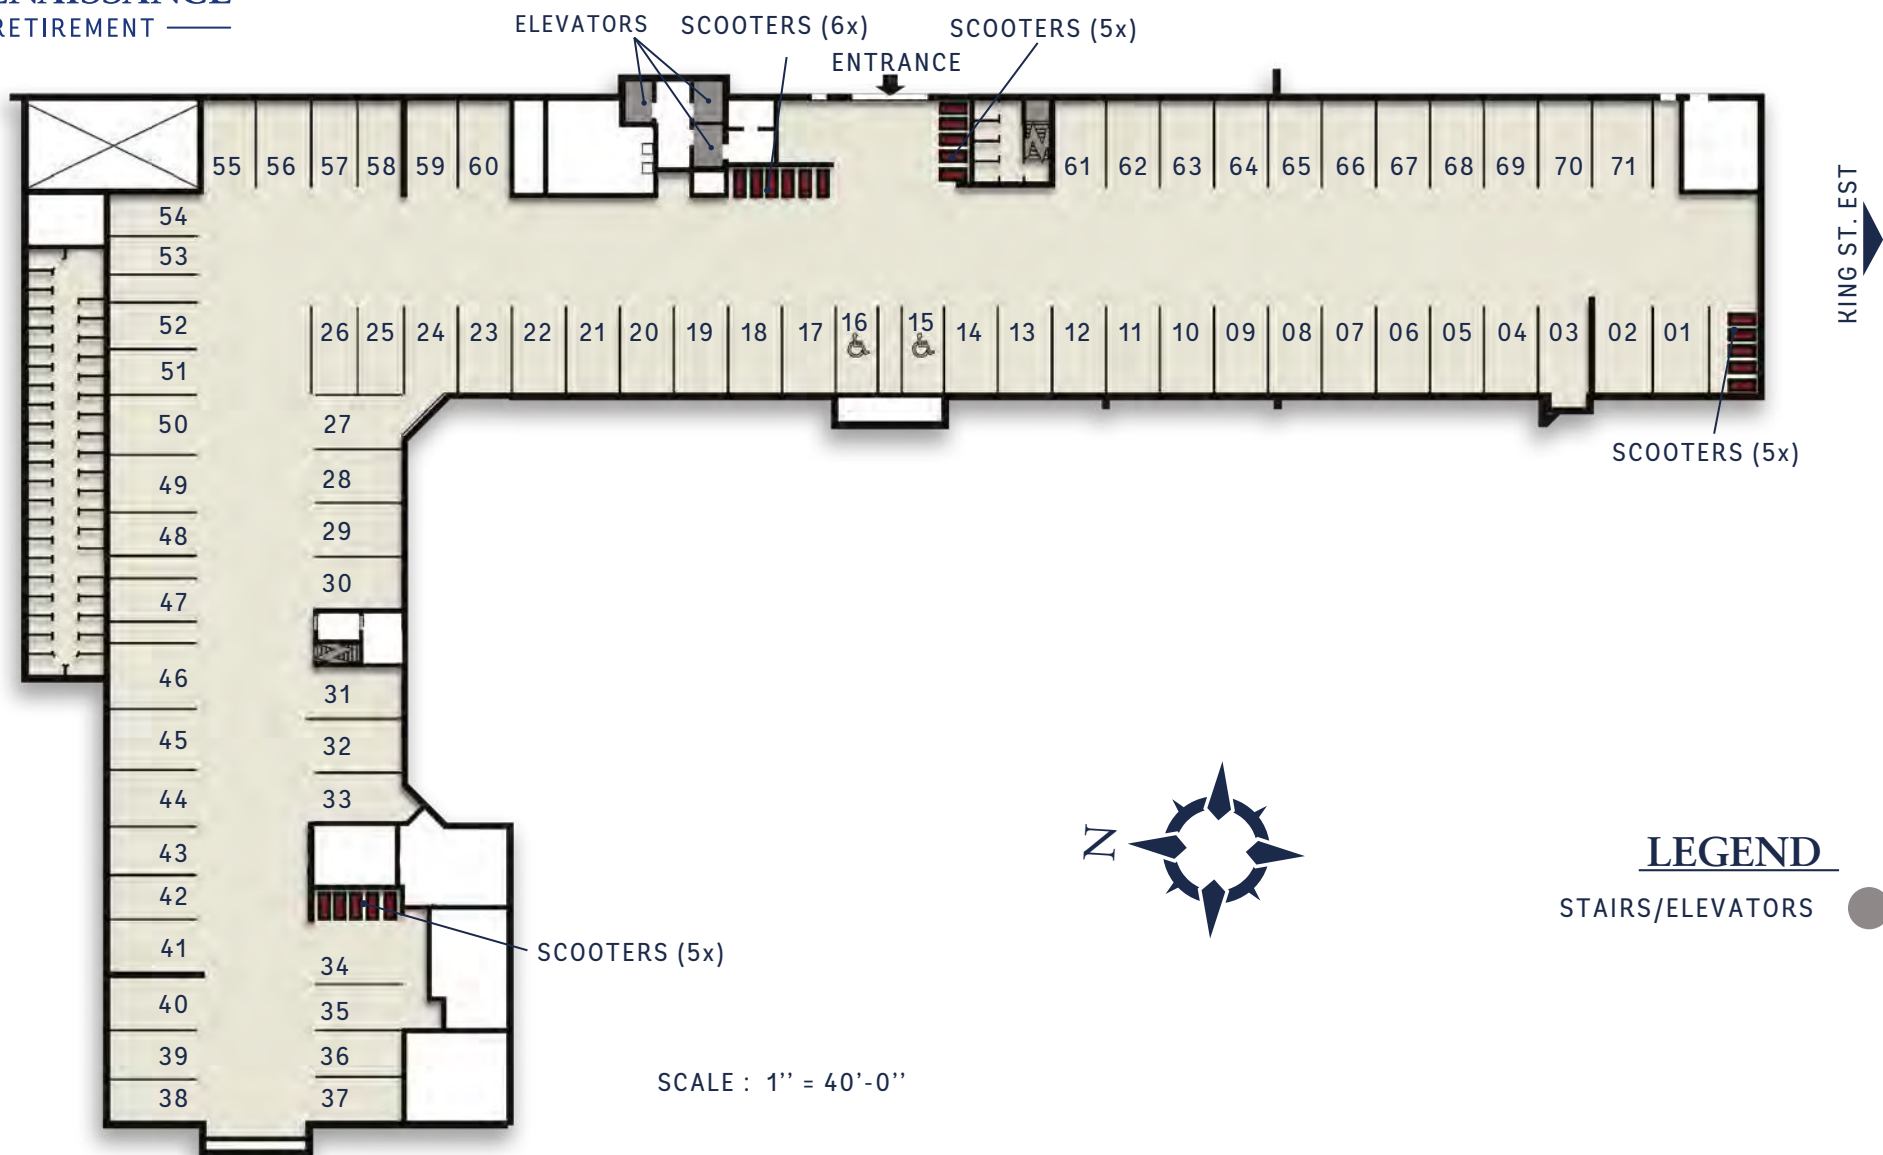



L'ESPRIT RENAISSANCE
RETIREMENT

LEVEL 1

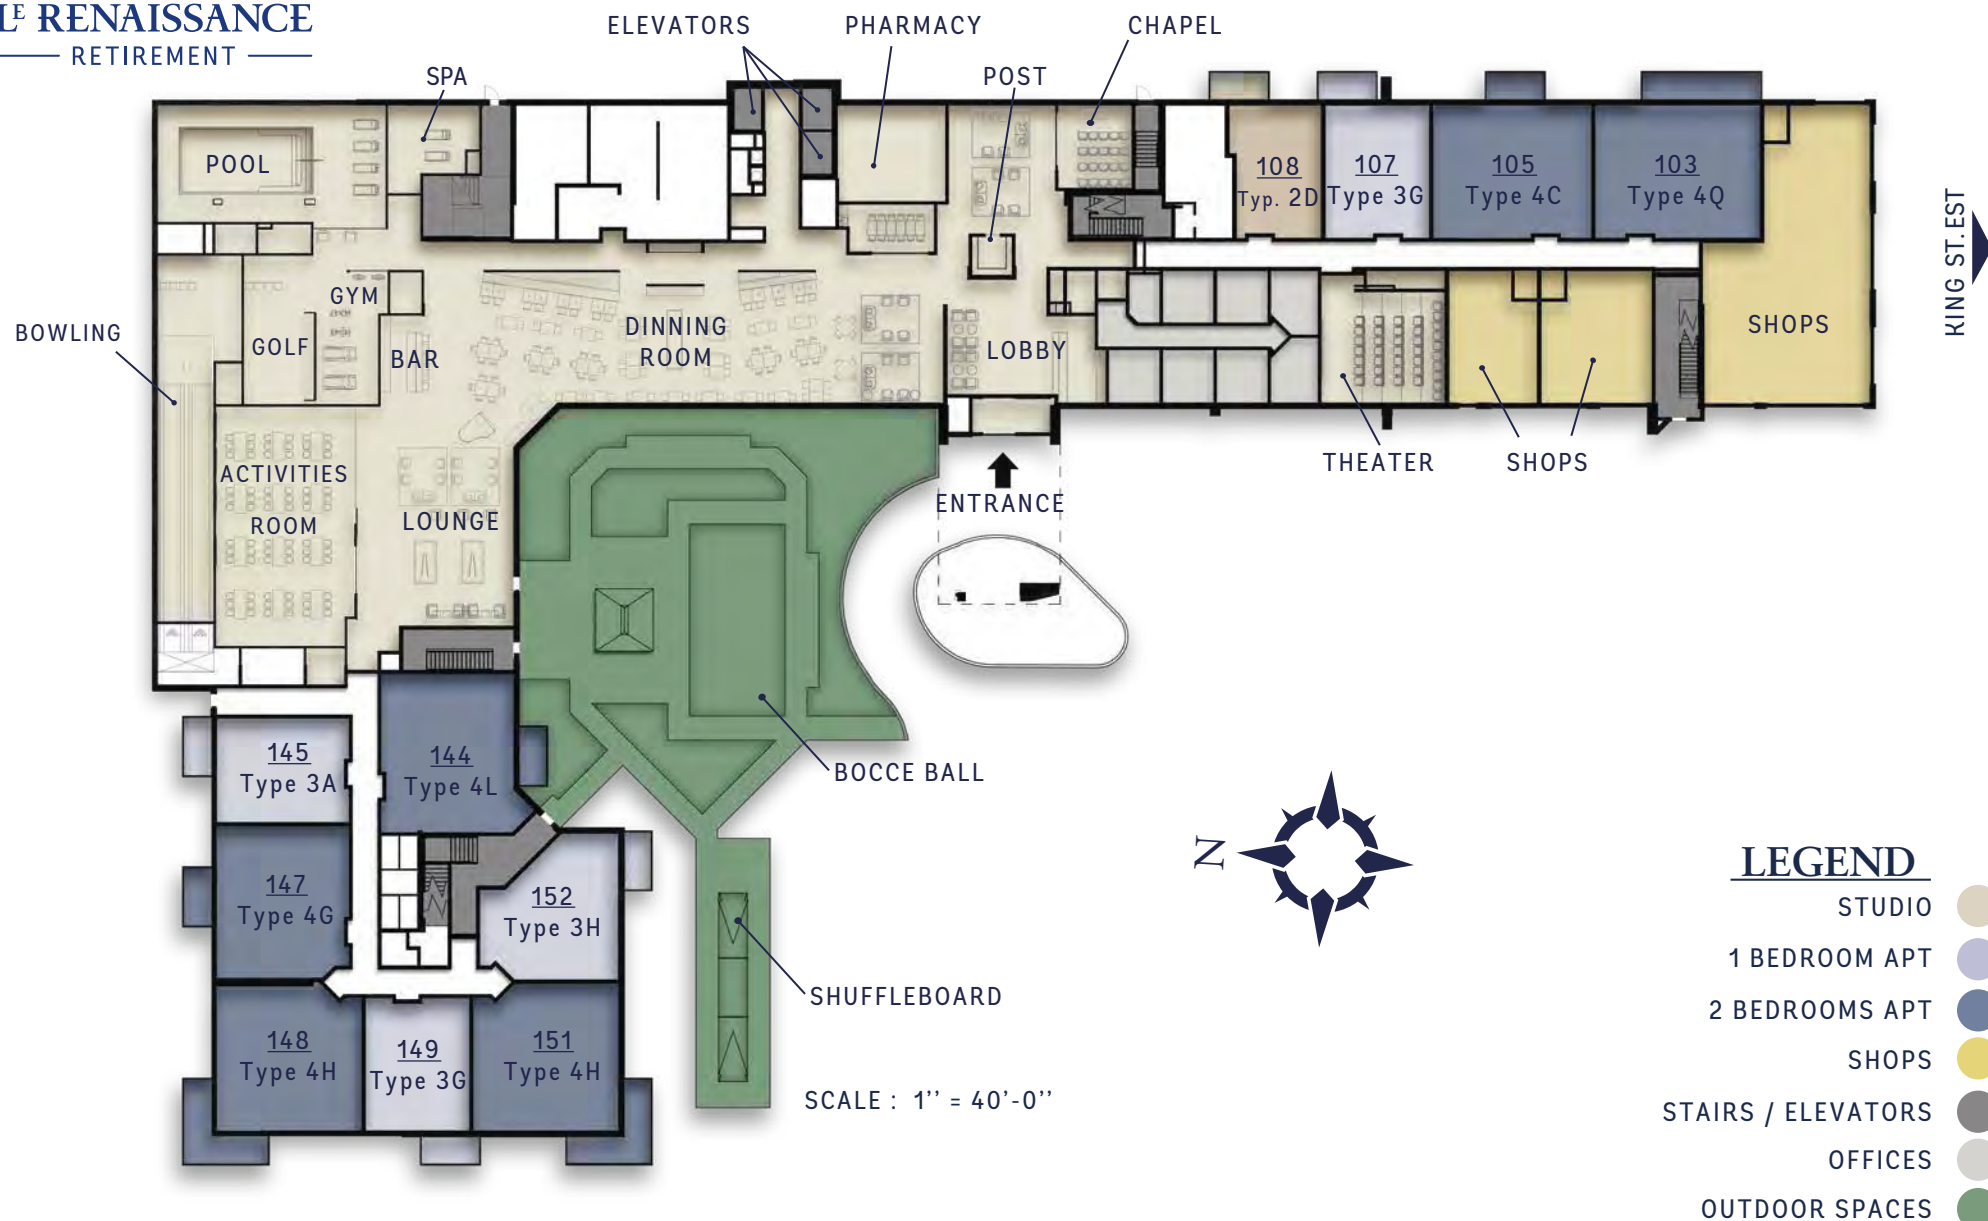

1-844-843-1113
lerenaissance.ca



L'E RENAISSANCE
— RETIREMENT —

LEVEL 2



1-844-843-1113
lerenaissance.ca



L'E RENAISSANCE
— RETIREMENT —

LEVEL 3



1-844-843-1113
lerenaissance.ca



L' RENAISSANCE
— RETIREMENT —

LEVEL 4



1-844-843-1113
lerenaissance.ca



L'E RENAISSANCE
— RETIREMENT —

LEVEL 5



1-844-843-1113
lerenaissance.ca



L'ESPLANADE
RENAISSANCE
— RETIREMENT —

LEVEL 6



1-844-843-1113
lerenaissance.ca



LE RENAISSANCE
— RETIREMENT —

LEVEL 7



1-844-843-1113
lerenaissance.ca



L'E RENAISSANCE
— RETIREMENT —

LEVEL 8

