



LE RENAISSANCE
— RETIREMENT —

FLEURIMONT

Le Renaissance Fleurimont
1341 King st. Est,
Sherbrooke (Qc)
J1G 1E6

- LEVELS
- APARTMENT PLANS
- 3D VIEWS

1-844-843-1113
lerenaissance.ca



L'E RENAISSANCE
— RETIREMENT —



SCALE: 1/8" = 1'-0"

3A

1 BEDROOM

APARTMENT

640 ft²

BALCON

75 ft²

TOTAL

715 ft²

AMENITIES

- Washer & dryer area
- Dishwasher area
- Locker
- Air conditioning
- Walk-in

LEGEND

- 1 BALCONY (12'-6" x 6'-0")
- 2 LAUNDRY (3'-0" x 5'-3")
- 3 BEDROOM (10'-4" x 12'-7")
- 4 KITCHEN (11'-0" x 8'-5")
- 5 BATHROOM (6'-9" x 10'-9")
- 6 DINING ROOM (11'-0" x 8'-7")
- 7 LIVING ROOM (11'-0" x 10'-8")
- 8 WALK-IN (6'-9" x 3'-6")

1-844-843-1113

lerenaissance.ca



L'ESPLANADE
RENAISSANCE
— RETIREMENT —



SCALE: 1/8" = 1'-0"

3B

1 BEDROOM

APARTMENT

786 ft²

BALCONY

75 ft²

TOTAL

861 ft²

AMENITIES

- Washer & dryer area
- Dishwasher area
- Locker
- Air conditioning
- Walk-in

LEGEND

- 1 BALCONY (12'-6" x 6'-0")
- 2 LAUNDRY (3'-0" x 5'-3")
- 3 BEDROOM (10'-7" x 12'-11")
- 4 KITCHEN (8'-8" x 8'-5")
- 5 LOCKER (3'-3" x 4'-0")
- 6 BATHROOM (5'-8" x 13'-10")
- 7 DINING ROOM (11'-0" x 9'-0")
- 8 LIVING ROOM (11'-0" x 13'-5")
- 9 WALK-IN (6'-11" x 4'-0")

1-844-843-1113

lerenaissance.ca



L'E RENAISSANCE
— RETIREMENT —



SCALE : 1/8" = 1'-0"

3C

1 BEDROOM

APARTMENT

776 ft²

BALCON

75 ft²

TOTAL

851 ft²

AMENITIES

- Washer & dryer area
- Dishwasher area
- Locker
- Air conditioning
- Walk-in

LEGEND

- 1 BALCONY (12'-6" x 6'-0")
- 2 LAUNDRY (5'-9" x 7'-1")
- 3 BEDROOM (13'-0" x 13'-9")
- 4 KITCHEN (8'-8" x 8'-5")
- 5 LOCKER (7'-2" x 3'-10")
- 6 BATHROOM (9'-2" x 8'-5")
- 7 DINING ROOM (11'-0" x 8'-7")
- 8 LIVING ROOM (11'-0" x 10'-8")
- 9 WALK-IN (7'-2" x 6'-0")

1-844-843-1113

lerenaissance.ca



L'E RENAISSANCE
— RETIREMENT —



SCALE : 1/8" = 1'-0"

3D

1 BEDROOM

APARTMENT

713 ft²

BALCON

61 ft²

TOTAL

774 ft²

AMENITIES

- Washer & dryer area
- Dishwasher area
- Locker
- Air conditioning
- Walk-in

LEGEND

- 1 BALCONY (11'-1" x 5'-6")
- 2 LAUNDRY (3'-0" x 5'-3")
- 3 BEDROOM (10'-5" x 12'-7")
- 4 KITCHEN (8'-7" x 8'-5")
- 5 LOCKER (8'-7" x 3'-10")
- 6 BATHROOM (9'-2" x 4'-11")
- 7 DINING ROOM (11'-0" x 8'-3")
- 8 LIVING ROOM (11'-0" x 12'-6")
- 9 WALK-IN (6'-9" x 3'-0")

1-844-843-1113

lerenaissance.ca



L'E RENAISSANCE
— RETIREMENT —



SCALE: 1/8" = 1'-0"

3E

1 BEDROOM

APARTMENT

666 ft²

BALCON

75 ft²

TOTAL

741 ft²

AMENITIES

- Washer & dryer area (st.)
- Dishwasher area
- Locker
- Air conditioning
- Walk-in

LEGEND

- 1 BALCONY (12'-6" x 6'-0")
- 2 LAUNDRY (3'-3" x 3'-9")
- 3 BEDROOM (10'-7" x 13'-0")
- 4 KITCHEN (10'-0" x 9'-6")
- 5 BATHROOM (7'-2" x 8'-7")
- 6 DINING ROOM (8'-0" x 8'-3")
- 7 LIVING ROOM (9'-5" x 10'-0")
- 8 WALK-IN (6'-11" x 4'-5")

1-844-843-1113

lerenaissance.ca



L'E RENAISSANCE
— RETIREMENT —



SCALE: 1/8" = 1'-0"

3F

1 BEDROOM

APARTMENT

799 ft²

BALCON

75 ft²

TOTAL

874 ft²

AMENITIES

- Washer & dryer area
- Dishwasher area
- Locker
- Air conditioning
- Walk-in

LEGEND

- 1 BALCONY (12'-6" x 6'-0")
- 2 LAUNDRY (7'-1" x 7'-3")
- 3 BEDROOM (13'-6" x 12'-8")
- 4 KITCHEN (8'-5" x 8'-8")
- 5 LOCKER (6'-2" x 4'-11")
- 6 BATHROOM (8'-5" x 9'-2")
- 7 DINING ROOM (8'-7" x 11'-0")
- 8 LIVING ROOM (10'-8" x 11'-0")
- 9 WALK-IN (5'-2" x 8'-11")

1-844-843-1113

lerenaissance.ca



L'E RENAISSANCE
— RETIREMENT —



SCALE: 1/8" = 1'-0"

3G

1 BEDROOM

APARTMENT

644 ft²

BALCONY

75 ft²

TOTAL

719 ft²

AMENITIES

- Washer & dryer area
- Dishwasher area
- Locker
- Air conditioning
- Walk-in

LEGEND

- 1 BALCONY (12'-6" x 6'-0")
- 2 LAUNDRY (3'-0" x 5'-3")
- 3 BEDROOM (10'-4" x 12'-7")
- 4 KITCHEN (10'-0" x 9'-7")
- 5 BATHROOM (5'-3" x 11'-0")
- 6 DINING ROOM (11'-0" x 7'-5")
- 7 LIVING ROOM (11'-0" x 10'-8")
- 8 WALK-IN (6'-9" x 3'-3")

1-844-843-1113

lerenaissance.ca



L'E RENAISSANCE
— RETIREMENT —



SCALE: 1/8" = 1'-0"

3H

1 BEDROOM

APARTMENT

808 ft²

BALCONY

75 ft²

TOTAL

883 ft²

AMENITIES

- Washer & dryer area
- Dishwasher area
- Locker
- Air conditioning
- Walk-in

LEGEND

- 1 BALCONY (12'-6" x 6'-0")
- 2 LAUNDRY (6'-4" x 3'-0")
- 3 BEDROOM (11'-11" x 10'-2")
- 4 KITCHEN (11'-5" x 10'-10")
- 5 LOCKER (4'-4" x 8'-9")
- 6 BATHROOM (5'-11" x 9'-2")
- 7 DINING ROOM (10'-0" x 9'-3")
- 8 LIVING ROOM (10'-0" x 9'-2")
- 9 WALK-IN (4'-0" x 6'-10")

1-844-843-1113

lerenaissance.ca



L'ESPLANADE
RENAISSANCE
— RETIREMENT —

3A



1-844-843-1113
lerenaissance.ca



LE RENAISSANCE
— RETIREMENT —

4A - CORNER UNIT





L' RENAISSANCE
— RETIREMENT —


4A - CORNER UNIT





L' RENAISSANCE
— RETIREMENT —


LEVEL 0

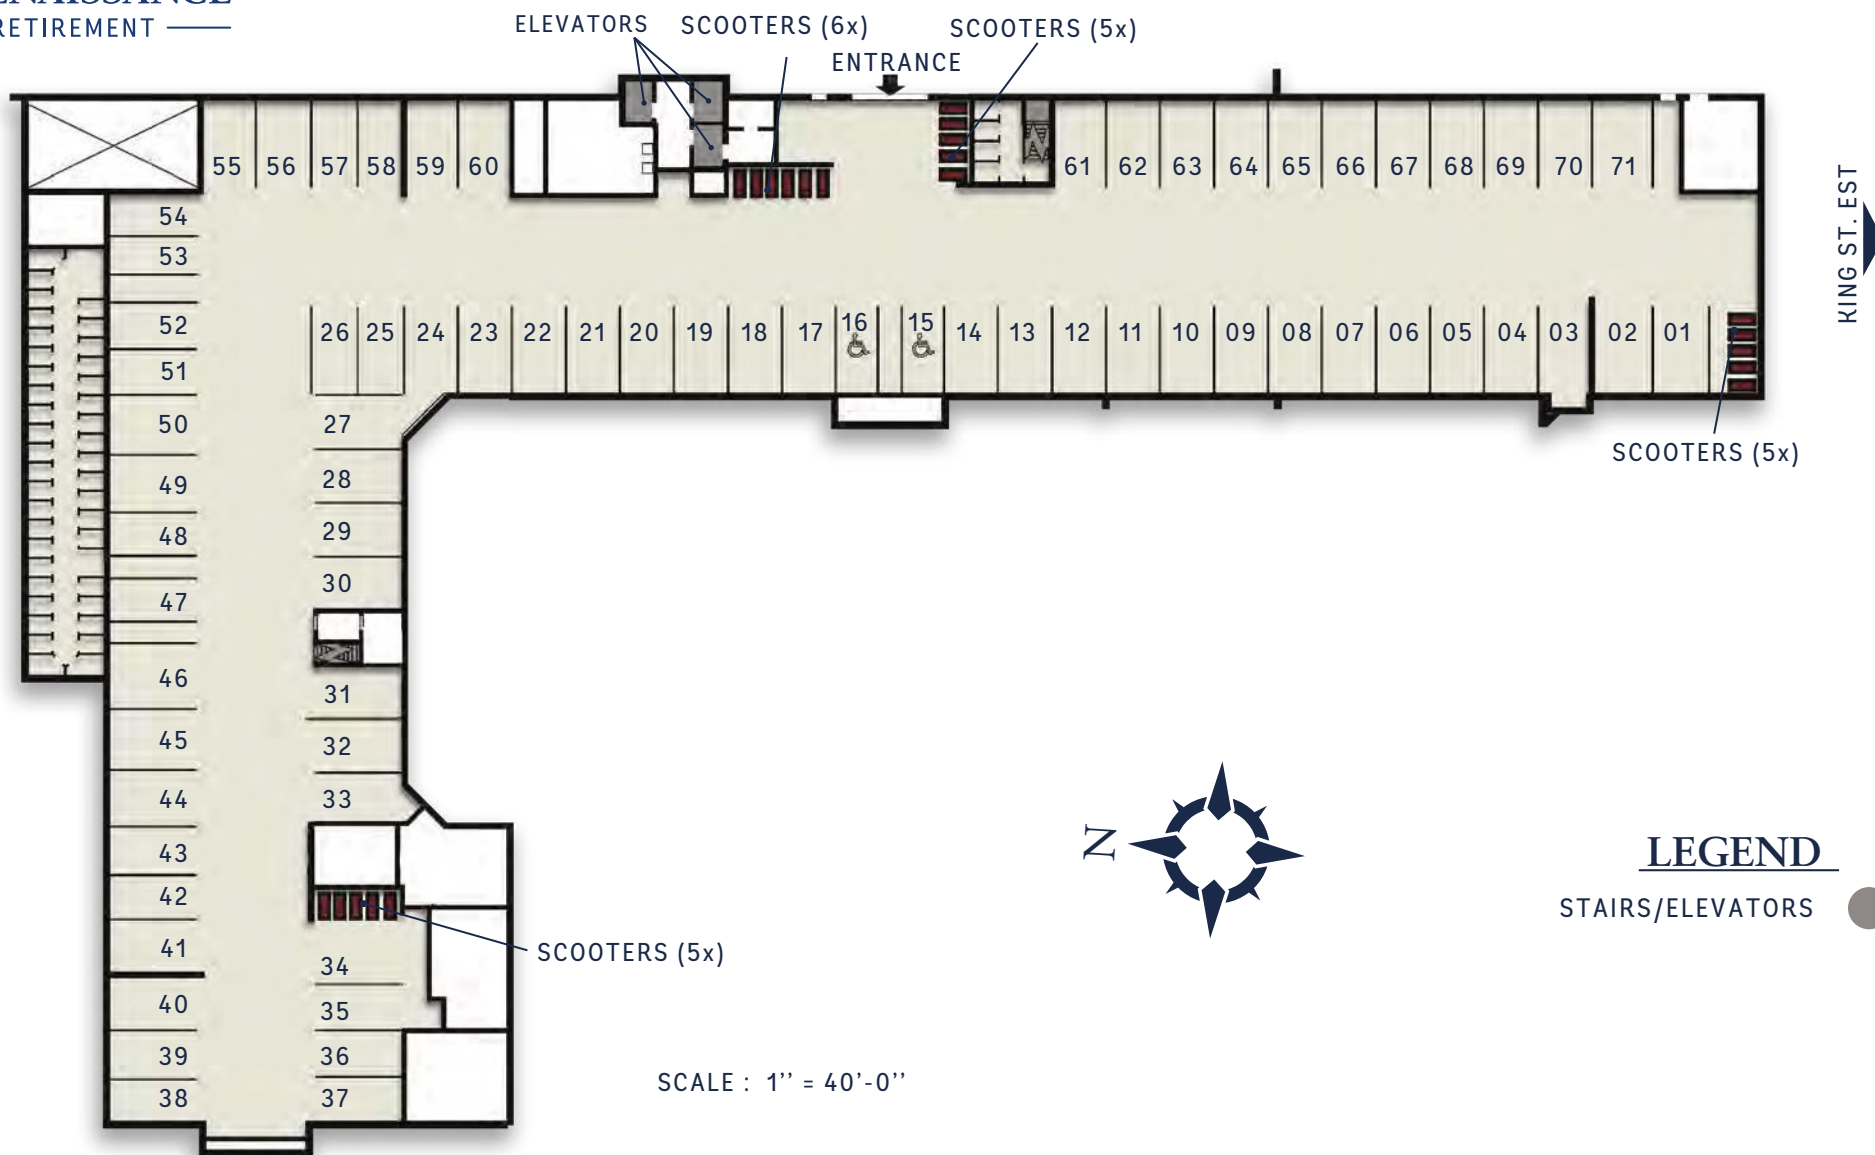



LÉ RENAISSANCE
— RETIREMENT —

LEVEL 1

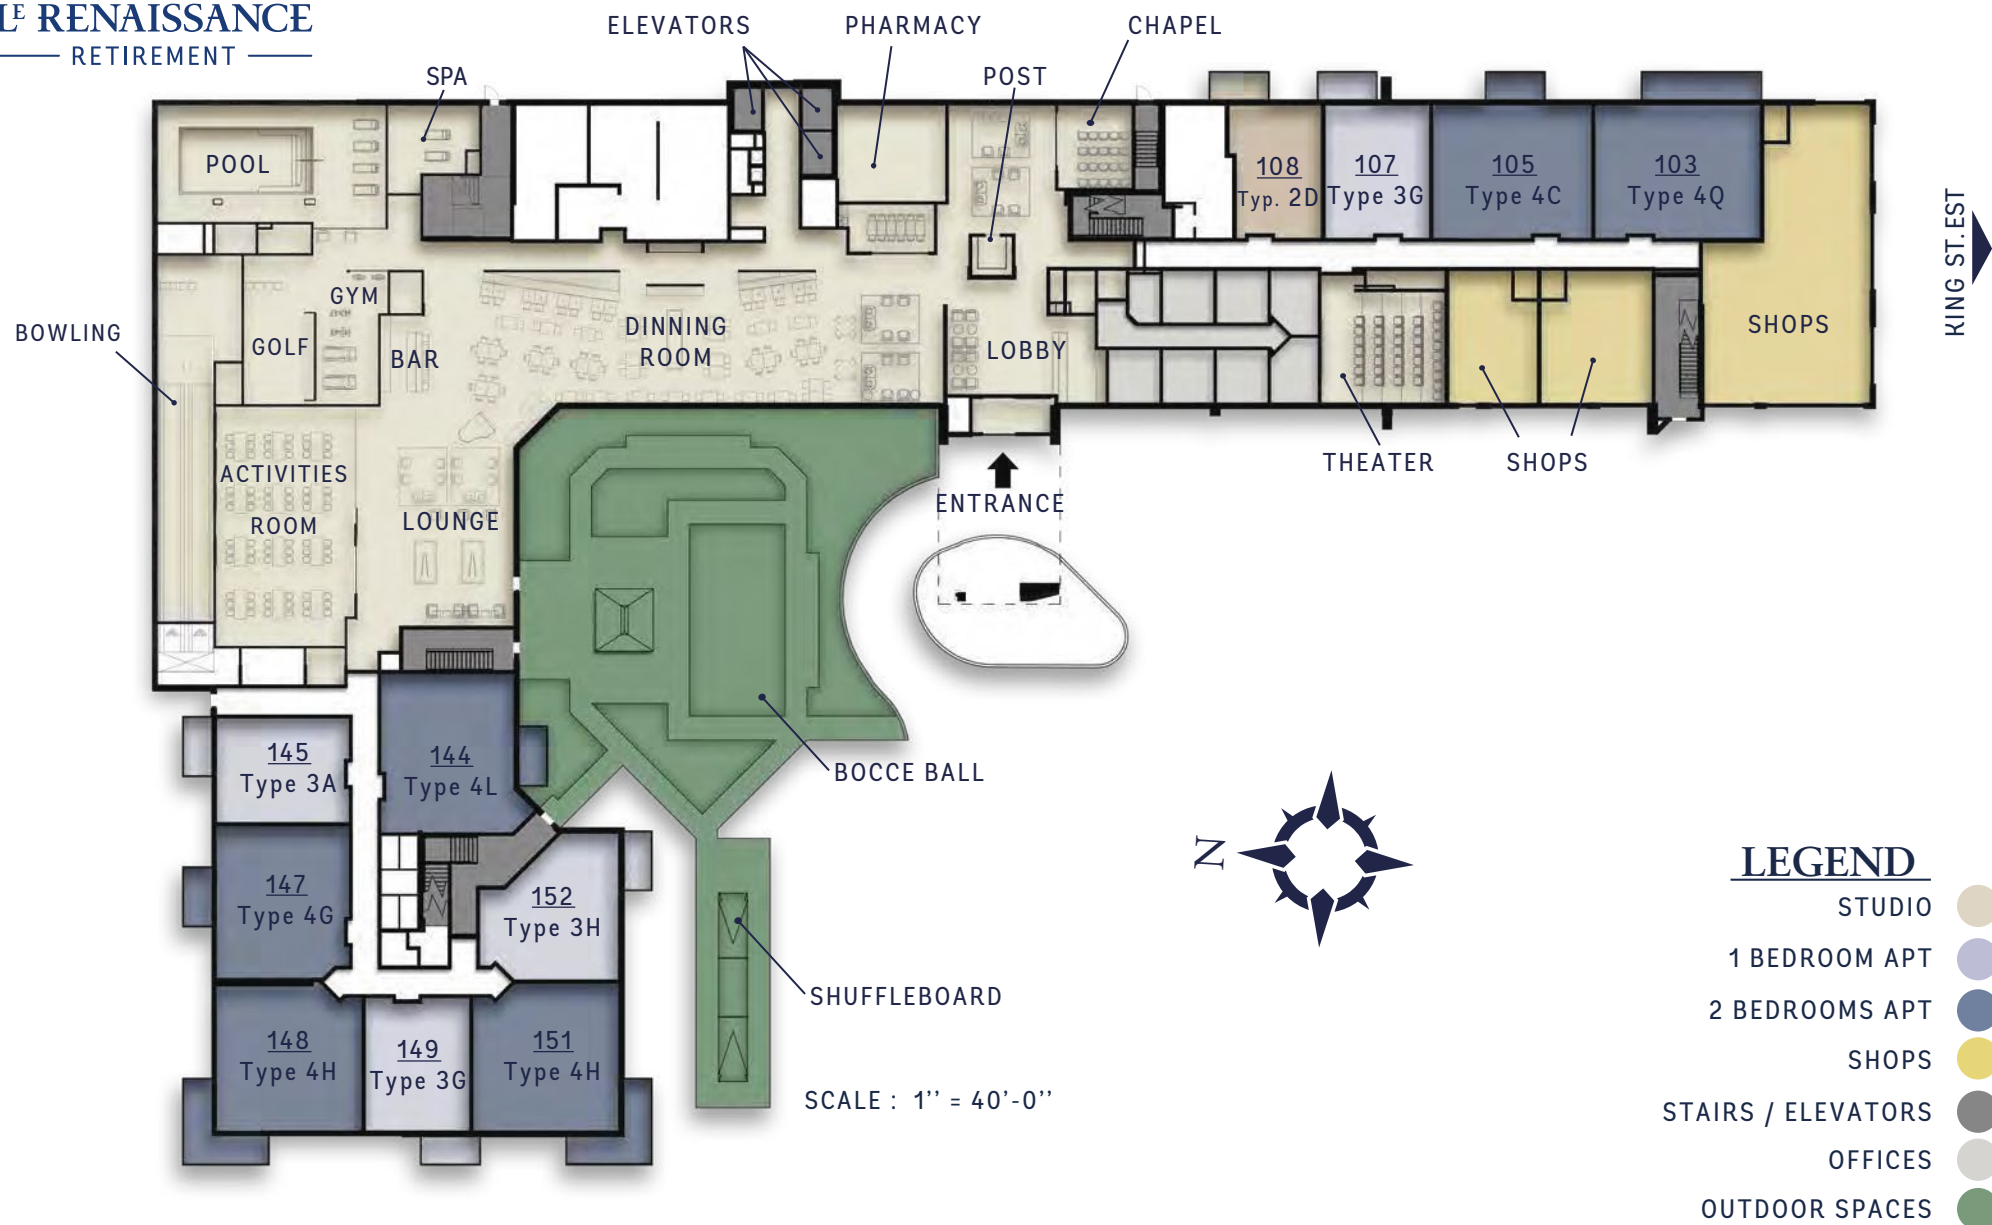

1-844-843-1113
lerenaissance.ca



L'E RENAISSANCE
— RETIREMENT —

LEVEL 2



LEGEND

- STUDIO (tan circle)
- 1 BEDROOM APT. (light blue circle)
- 2 BEDROOMS APT. (dark blue circle)
- 3 BEDROOMS APT. (yellow circle)
- STAIRS / ELEVATORS (grey circle)
- LA CITADELLE, CARE UNIT (red circle)

1-844-843-1113
lerenaissance.ca



L'ESPLANADE
RENAISSANCE
— RETIREMENT —

LEVEL 3



1-844-843-1113
lerenaissance.ca



L' RENAISSANCE
— RETIREMENT —

LEVEL 4



1-844-843-1113
lerenaissance.ca



L'E RENAISSANCE
— RETIREMENT —

LEVEL 5



1-844-843-1113

lerenaissance.ca



L' RENAISSANCE
— RETIREMENT —

LEVEL 6



1-844-843-1113
lerenaissance.ca



LE RENAISSANCE
— RETIREMENT —

LEVEL 7





L'E RENAISSANCE
— RETIREMENT —

LEVEL 8

